


VYRNWY RESERVE - SITE PLAN
1 : 1250

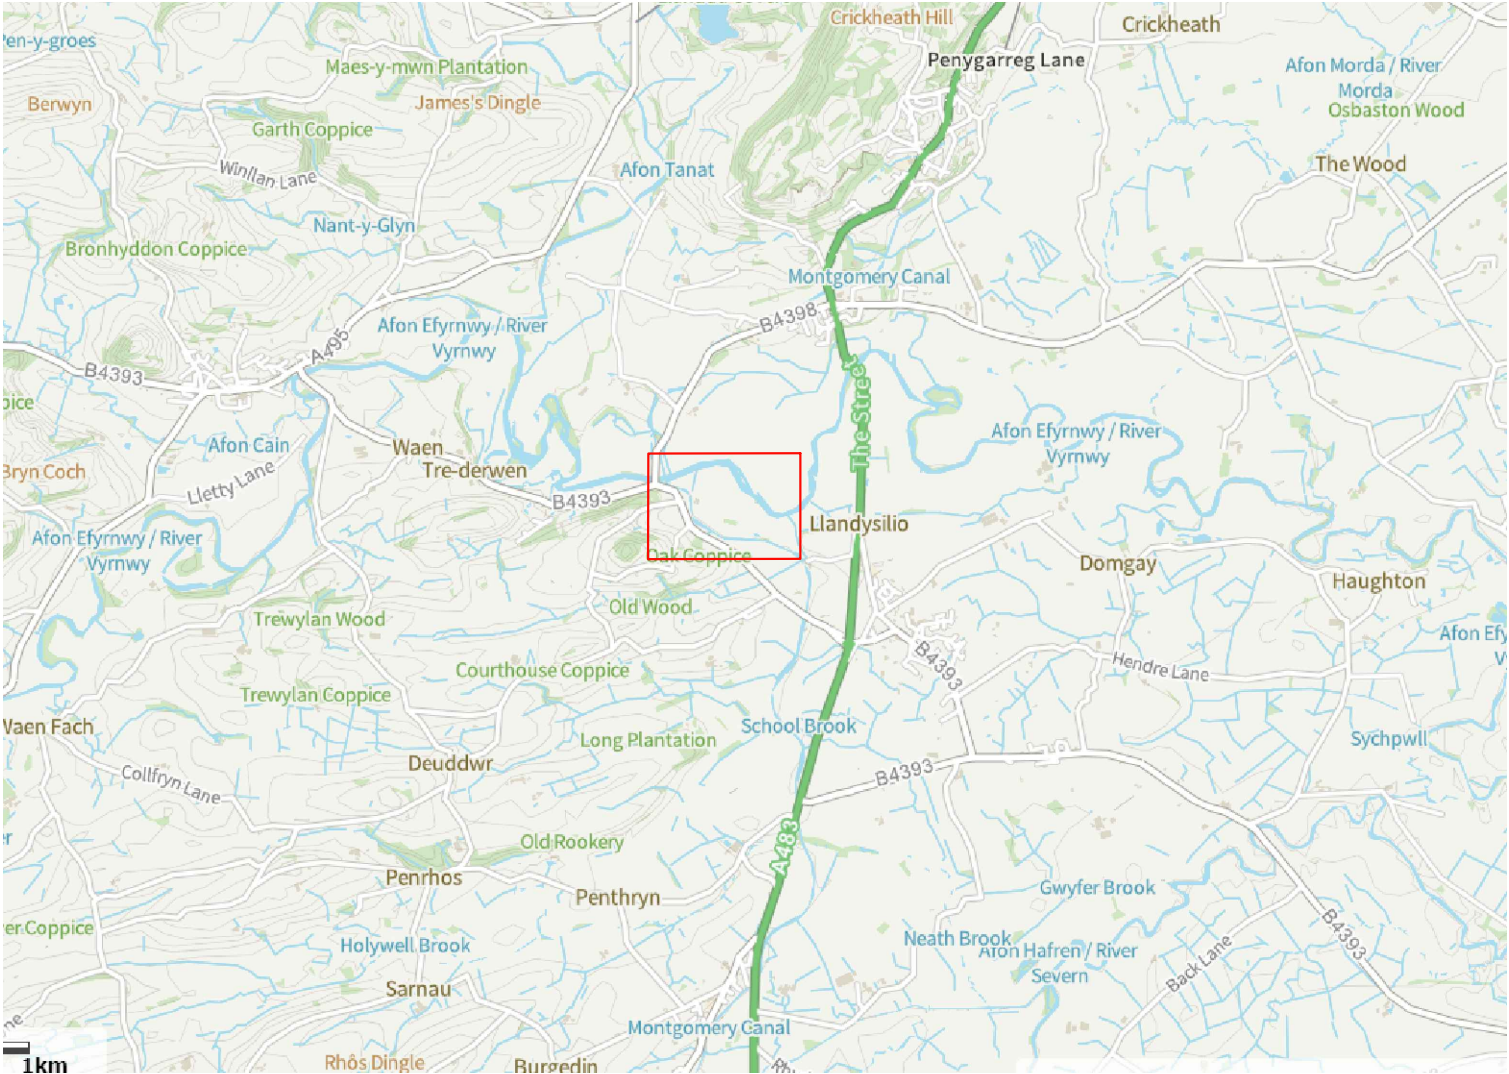

LOCATION PLAN
NTS

- NOTES:**
- DO NOT SCALE FROM THIS DRAWING. USE FIGURED DIMENSIONS ONLY.
 - THIS DRAWING WAS PRODUCED AT THE REQUEST OF THE TRUST BASED ON MARKUPS PROVIDED BY THE TRUST ON 14.11.24 and 10.12.24.

RED LINE BOUNDARY

Rev	Date	Description	Prod.	Chk.	Rev.	App.
P01	20/12/24	For information	JM	EF	AH	AH



Project: **Montgomery Canal Restoration
Vyrnwy Reserve**

Site: **Grid Reference SJ 25813 19569**
Client: **Canal & River Trust
National Waterways Museum
Ellesmere Port
Cheshire CH65 4FW**



Registered office: **80 Fenchurch
Street
London
EC3M 4BY**
Coordinating office: **1st Floor, 12 King St.
Leeds, LS1 2HL
Tel: 44 (0)113 284 5300**

www.arcadis.com © Copyright reserved

Drawing Title: **Vyrnwy Reserve
Red Line Boundary**

Designed: J. Marshall	Signed: J.M.	Date: 20/12/24
Produced: J. Marshall	Signed: J.M.	Date: 20/12/24
Checked: E. Flynn	Signed: E.F.	Date: 20/12/24
Reviewed: A. Holt	Signed: A.H.	Date: 20/12/24
Approved: A. Holt	Signed: A.H.	Date: 20/12/24
Design Stage: Preliminary Design		
Original Size: A1	Grid: OS	Datum: AOD
Suitability Code: S2	Scale: As shown	Project Number: 10048826
Suitability Description:		

FOR INFORMATION

Drawing Number: 10048826 - ARC - EWE R1 - DR - CE -00301	Revision: P01
--	-------------------------