


SAFETY HEALTH AND ENVIRONMENT INFORMATION

IN ADDITION TO THE HAZARDS/RISKS NORMALLY ASSOCIATED WITH THE TYPES OF WORK DETAILED ON THIS DRAWING, NOTE THE SIGNIFICANT RESIDUAL HAZARDS SHOWN ON THIS DRAWING.



FOR INFORMATION RELATING TO USE, CLEANING AND MAINTENANCE SEE THE HEALTH AND SAFETY FILE.

IT IS ASSUMED THAT ALL WORKS WILL BE CARRIED OUT BY A COMPETENT CONTRACTOR WORKING, WHERE APPROPRIATE, TO AN APPROVED METHOD STATEMENT.

- NOTES:**
- DO NOT SCALE FROM THIS DRAWING. USE FIGURED DIMENSIONS ONLY.
 - ALL DIMENSIONS ARE INDICATIVE AND ARE TO BE CONFIRMED ON SITE.
 - ALL DIMENSIONS ARE IN MILLIMETRES UNLESS NOTED OTHERWISE. ALL LEVELS ARE IN METRES RELATIVE TO ORDNANCE DATUM.
 - THE PURPOSE OF THIS DRAWING IS TO DETAIL THE USE OF ARISINGS FROM THE EXCAVATION FOR VYRNWY RESERVE TO CREATE LANDSCAPE BUNDS.
 - VYRNWY RESERVE IS DESIGNED BY OTHERS AND IS NOT SHOWN ON THIS DRAWING, HOWEVER AT THE DATE OF ISSUE THE RESERVE DOES NOT INTERACT WITH THE WORKS ON THIS DRAWING.
 - THE FOLLOWING UTILITY OWNERS WERE CONTACTED AND STATED THEY HAD NO ASSETS IN THE AREA:
 - XXX
 - XXX
 - THE FOLLOWING UTILITY OWNERS WERE CONTACTED AND DID NOT RESPOND:
 - XXX
 - XXX
 - THE CONTRACTOR SHALL CONFIRM THE PRESENCE AND DETAILS OF ALL EXISTING STRUCTURES, PIPELINES AND OTHER SERVICES PRIOR TO COMMENCEMENT OF THE WORKS.
 - TOPOGRAPHIC SURVEY INFORMATION TAKEN FROM SURVEY OPERATIONS DRAWING 231096/001 TO 231096/015 (OCTOBER 2023). ALL LEVELS SHALL BE CONFIRMED BY THE CONTRACTOR PRIOR TO COMMENCEMENT OF THE WORKS.
 - TO BE READ IN CONJUNCTION WITH THE FOLLOWING DOCUMENTS:
 - DRAWINGS 10048826-ARC-EWE-R1-DR-CE-00301 TO 00307
 - 10048826-ARC-EWE-R1-TC-CE-00301 DESIGNER'S RISK ASSESSMENT
 - HEDGEROW/TREELINE BETWEEN CANAL TOWPATH AND EMBANKMENT AND ON THE UPPER 50% OF THE EMBANKMENT WILL BE LAYED FOLLOWING TRADITIONAL HEDGELAYING METHODS TO A REGIONAL STYLE, ALONG WITH GAP PLANTING AND COPPICING WHERE LAYING IS NOT POSSIBLE. VEGETATION ON LOWER 50% OF EMBANKMENT TO BE REMOVED AND ROOTS GRUBBED OUT.

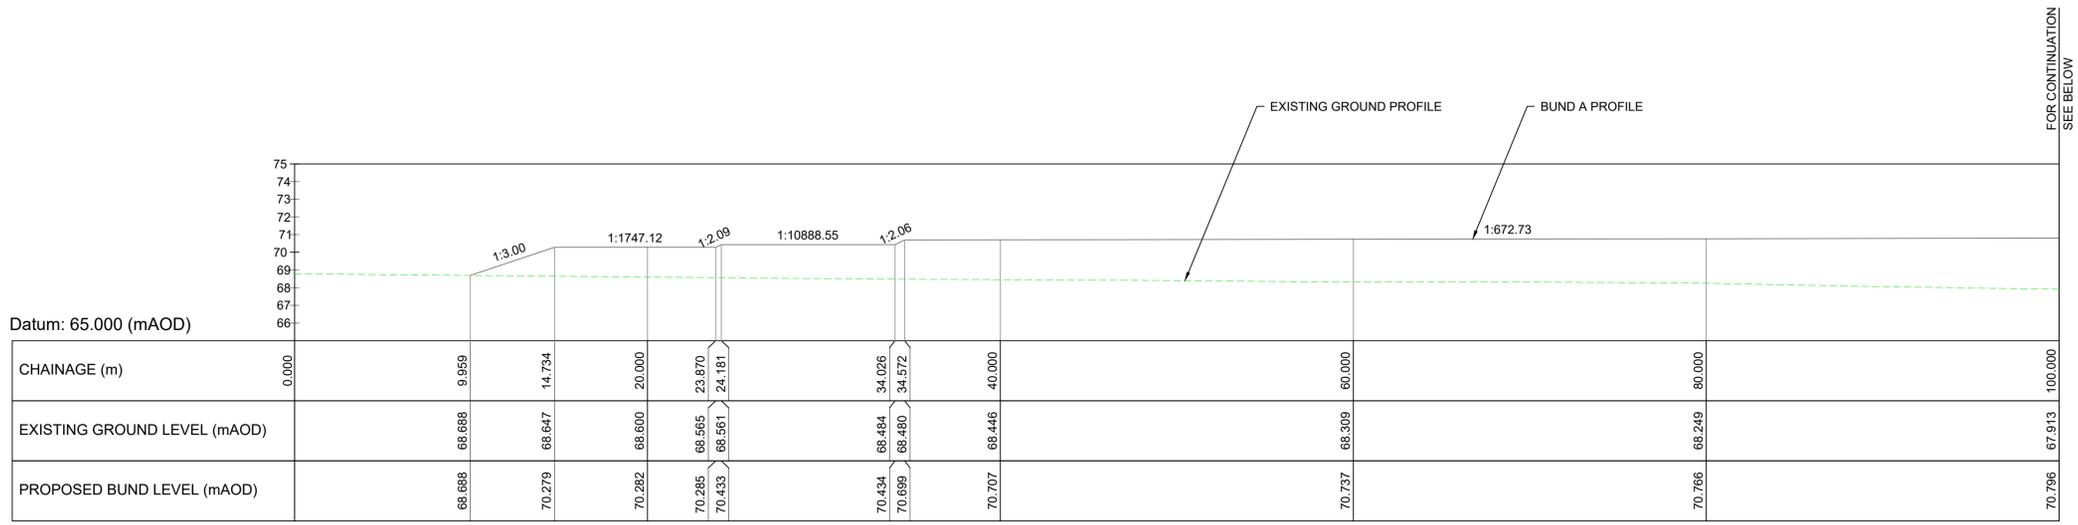

SECTION A-A
1 : 200

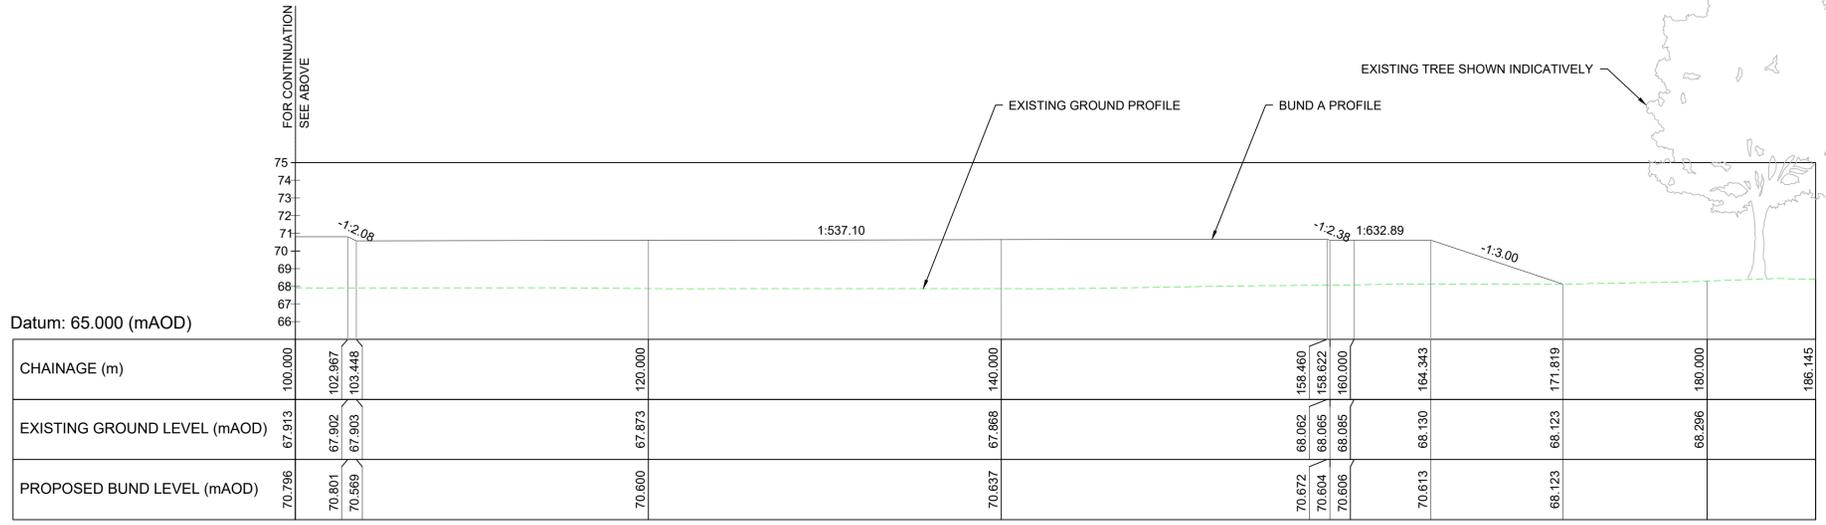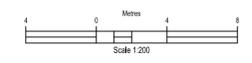

SECTION A-A
1 : 200

PD1	17/03/25	FOR REVIEW	JM	JL	AH	AH
Rev	Date	Description	Prod	Chk	Rev	App



Project:
**Montgomery Canal Restoration
Vyrnwy Reserve**

Site: _____ Client: _____

Parsons Lane
Llanymynech SY22 6SY

Canal & River Trust
National Waterways Museum
Ellesmere Port
Cheshire CH65 4FW



Registered office: 80 Fenchurch Street, London EC3M 4BY

Coordinating office: 1st Floor, 12 Kings Street, Leeds, LS1 2HL
Tel: +44 (0)113 284 5300

www.arcadis.com © Copyright reserved

Drawing Title:
**VYRNWY RESERVE BUNDS
BUND A SECTIONS 1 OF 2**

Designed: E.Flynn	Signed: E.F.	Date: 17/03/2025
Produced: S.Thambe	Signed: S.T.	Date: 17/03/2025
Checked: J.Langbridge	Signed: J.L.	Date: 17/03/2025
Reviewed: A.Holt	Signed: A.H.	Date: 17/03/2025
Approved: A.Holt	Signed: A.H.	Date: 17/03/2025

Design Stage: FOR REVIEW	Grid: OS	Datum: AOD
Original Size: A1	Scale: As shown	Project Number: 10048826

Status Description: FOR REVIEW

Security Classification: FOR REVIEW

Drawing Number: 10048826 - ARC - EWE R1 - DR - CE - 00305

Revision: P01