




Location Footprint

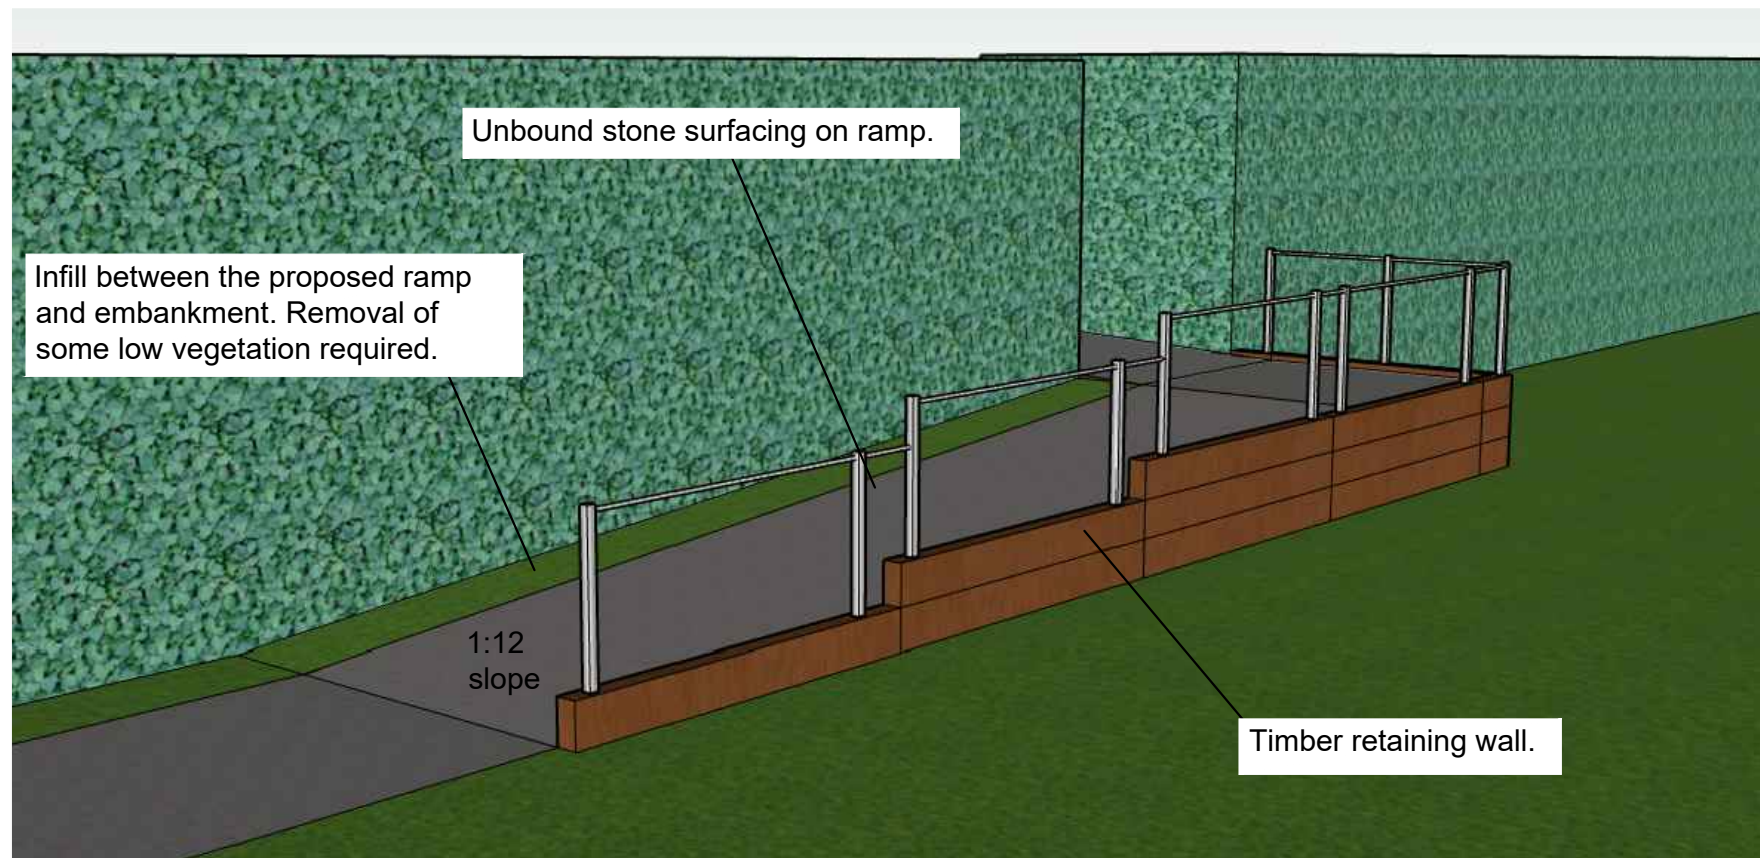

3D Representation

Notes:

1. Do not scale from this drawing.
2. All dimensions are in millimetres unless otherwise shown.

| | | | |
|------------|----------|----------------|----|
| A | 11/01/24 | Outline Design | DA |
| Revisions: | | | |



Design and Development

Project: Willowbrook Access Ramp

Drawing Title: Southall Outline Design

CANAL & RIVER TRUST COPYRIGHT RESERVED

| | |
|---------------------|----------------|
| Drawn By: DA | Checked By: |
| Authorised By: | Date: 11/01/24 |
| Drawing Scale (A3) | Rev. B |

Drg. No. P11575-CRT-GU-214-003-40-B