


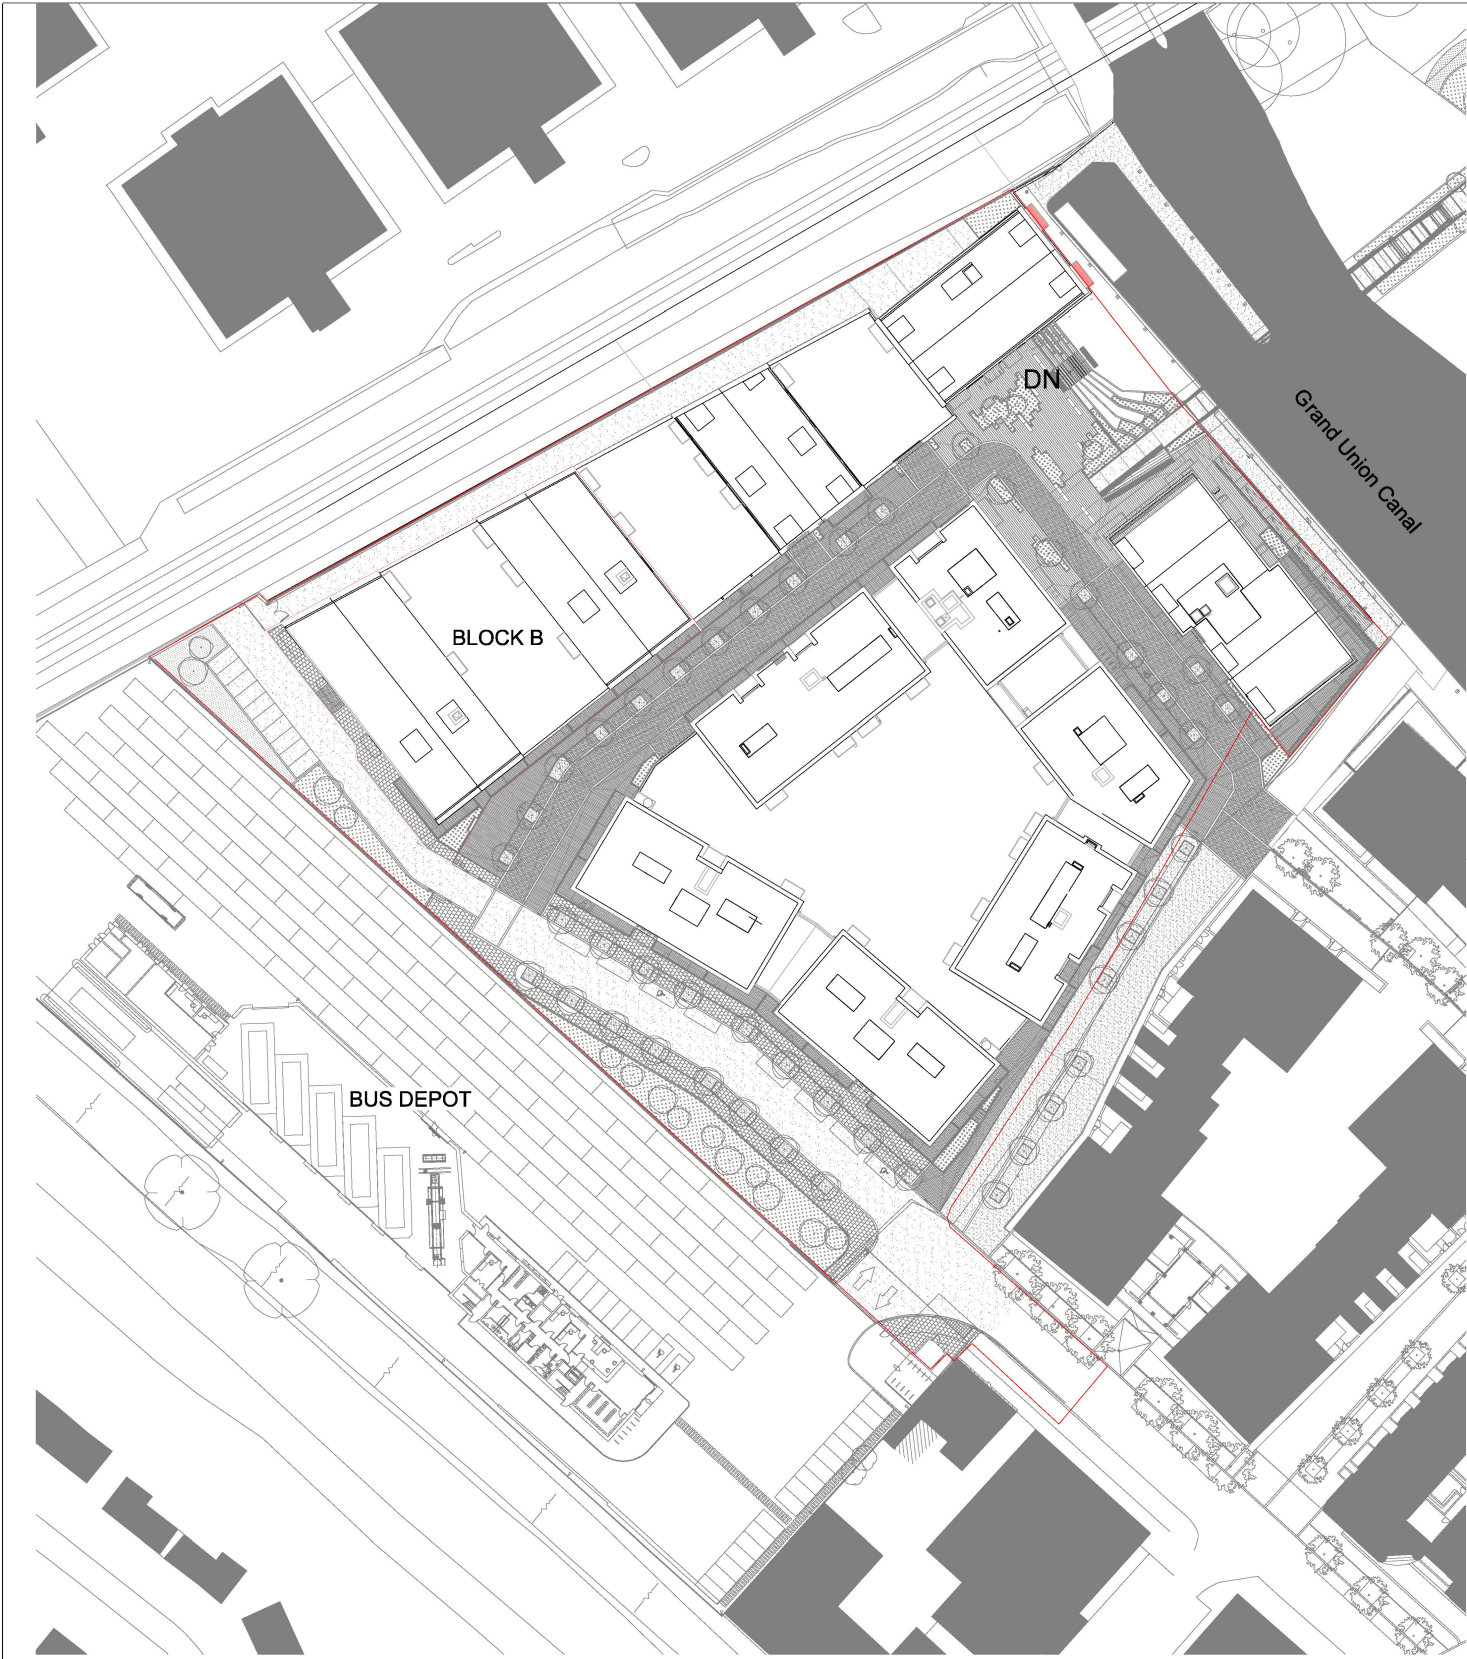

Rev:	Notes:	Date:	Dwn:	Iss:	Key / Location:
1	Issued for Information Issued for Information	29/11/2019 23/04/2020	BM DO	JW JW	
Disclaimer: Do not scale from this drawing. Discrepancies must be reported immediately to the Architect before proceeding. Only figured dimensions are to be used. Check all dimensions on site before fabrication or setting out. This document is copyright and may not be reproduced without permission of the owner.					



Client:
Waterside Places

Purpose of Issue:
FOR INFORMATION

Project:
Brentford Lock West Phase 3
Brentford Lock West, Commerce Road, Brentford,
Hounslow, TW8 8LR

Drawing Title:
Block B Land Deal to LBHounslow
PLAN 3

Drawn by: BM Issued by: JW Date of First Issue: 29/11/19

GRID Project No: 16045 Scale @A3: 1 : 1250

Drawing No: 16045_GRD_DR_ SK-333 1

All reproduction, copyright & intellectual property rights reserved.