


Allotment Gardens

Notes:
Use annotated dimensions only. All dimensions in millimeters unless otherwise stated. This drawing is to be read in conjunction with all other related material. Any discrepancies, conflicts or errors must be reported to Piper Whitlock Architecture before commencing work.

Key

Foot bridge easement

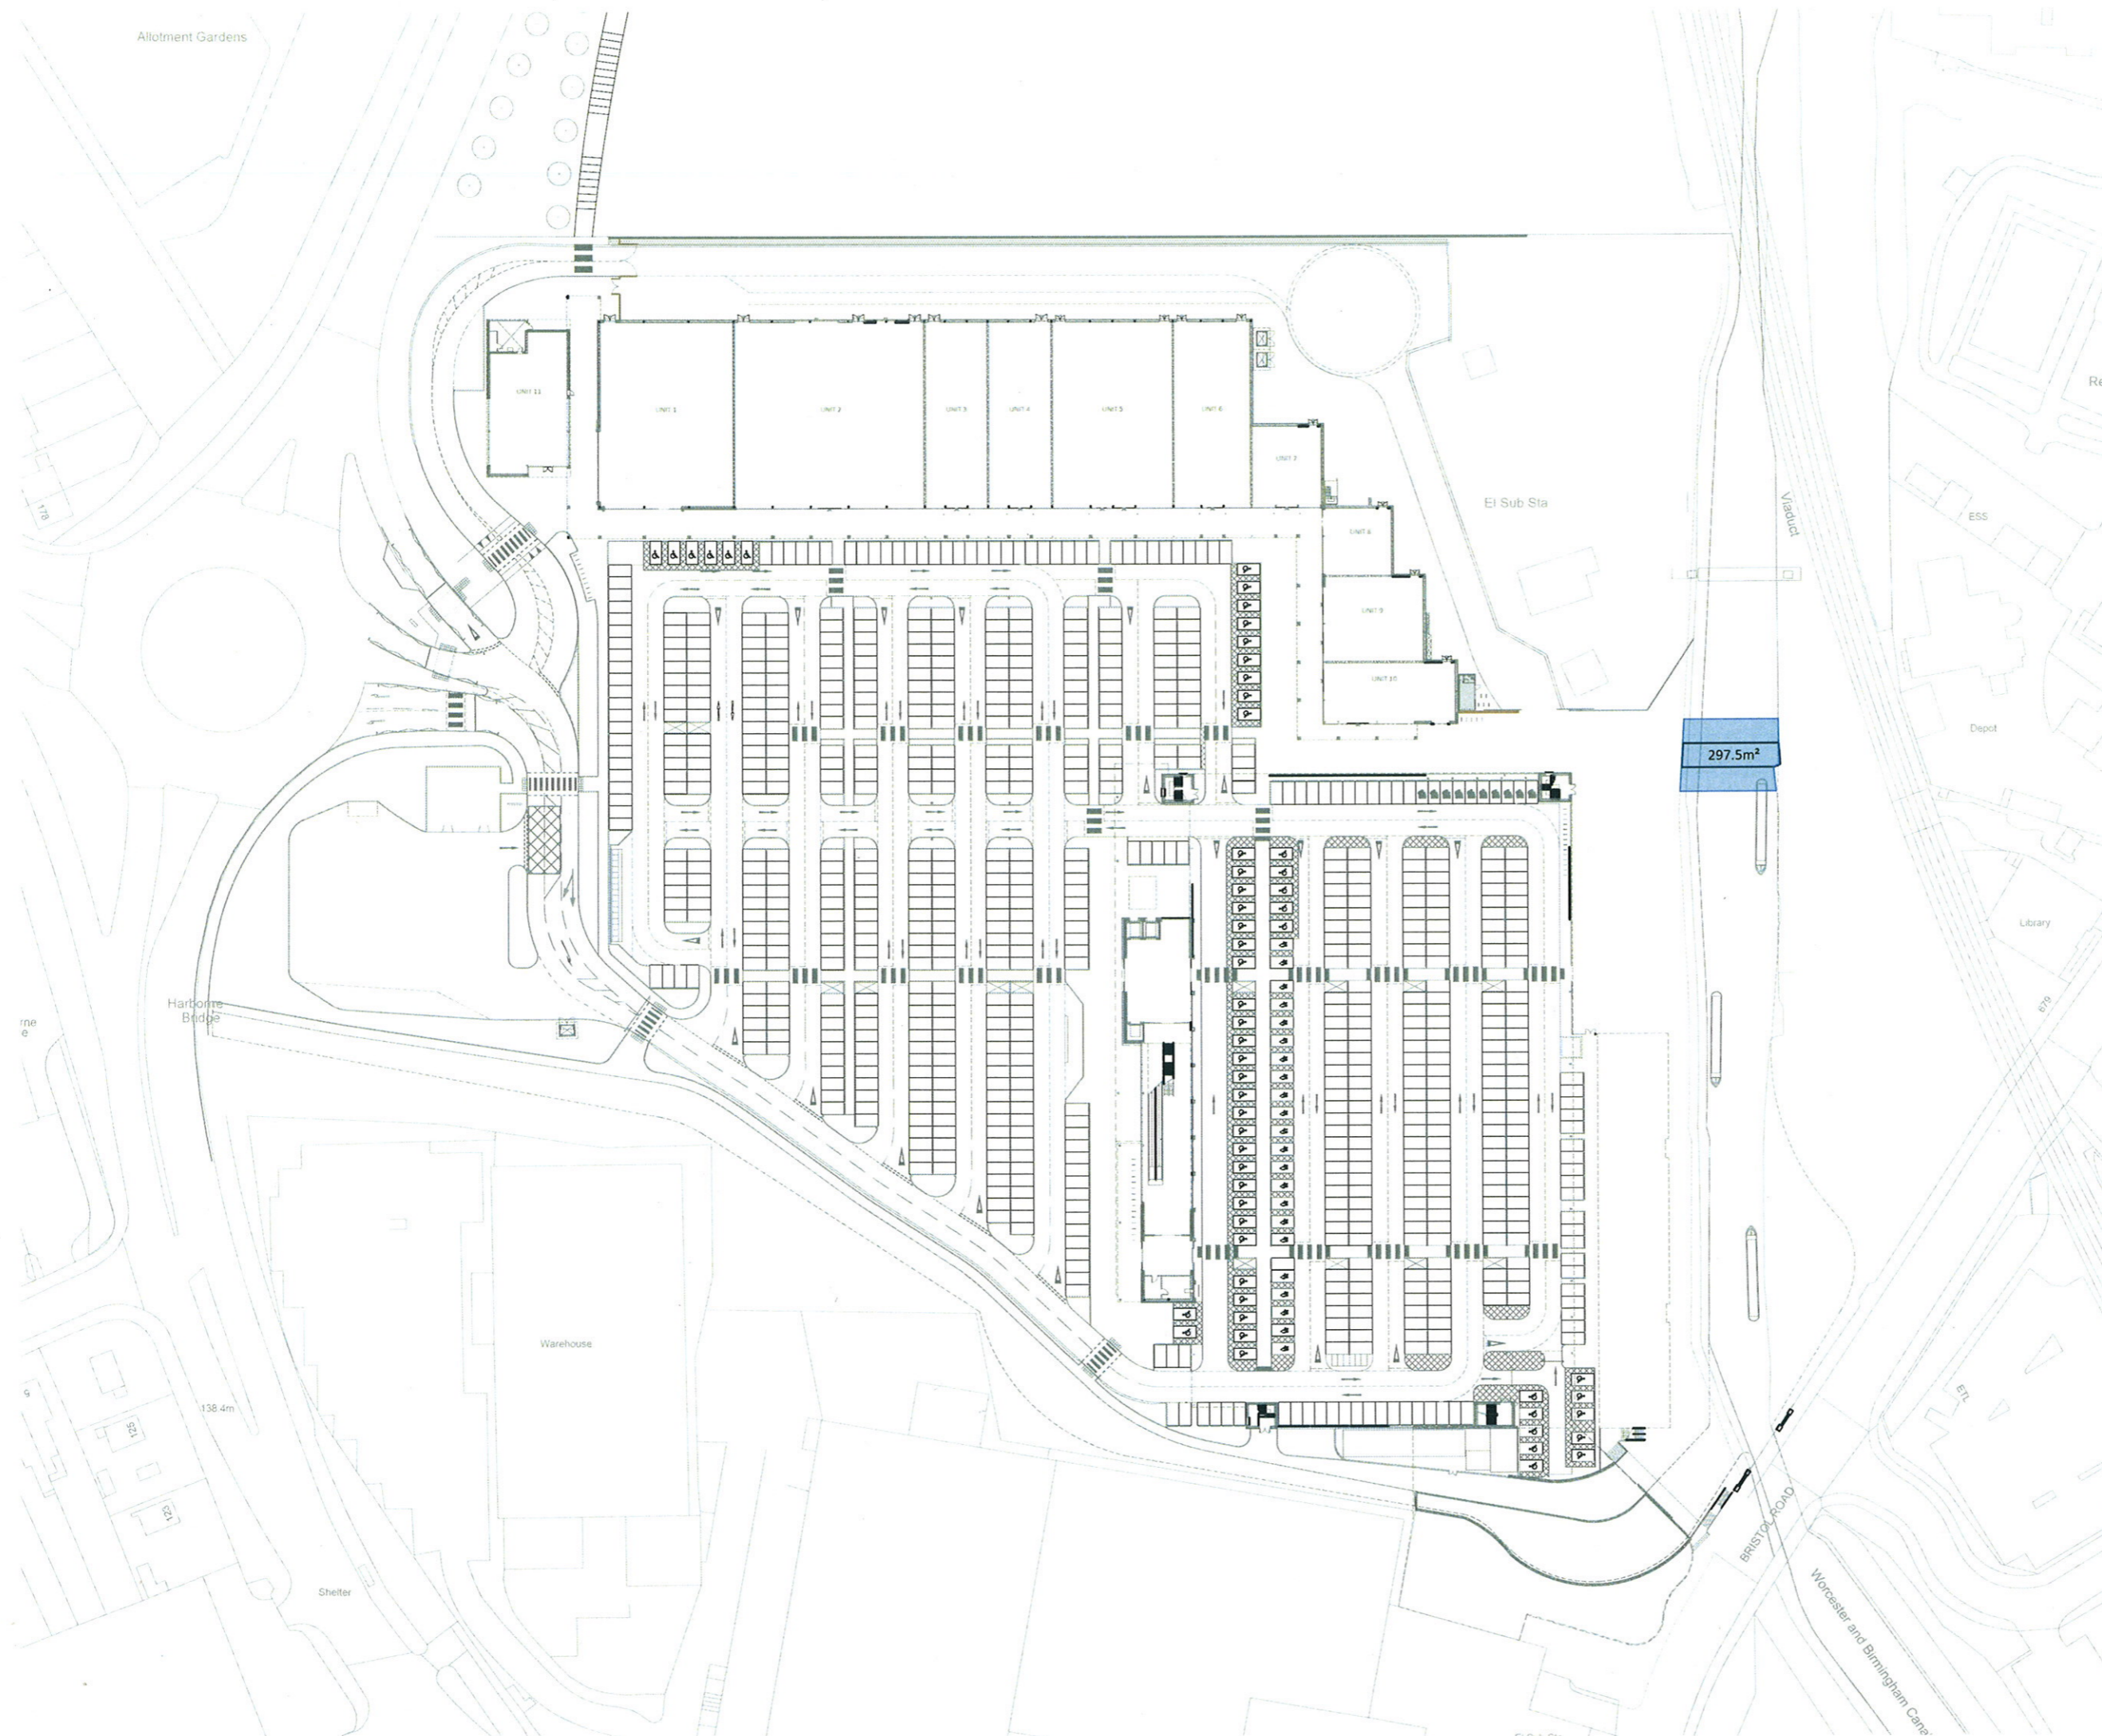

PLAN 1



L3	Easement area revised	08-06-2016	EP	RP
L2	Easement area revised	07-06-2016	EP	RP
L1	First Issue	06-06-2016	EP	RP
Rev	Comments	Date	Dr	Ch

PW PIPER WHITLOCK
 ©Piper Whitlock Architecture Ltd,
 2nd Floor, Anglo St. James House, 39a Southgate Street, Winchester, Hampshire, SO23 9EH
 Tel: 01962 843586, Email: enquiries@pipervhitlock.co.uk, www.pipervhitlock.co.uk

Project:
**Selly Oak
 Birmingham**
 Client:
Harvest 2 Selly Oak Limited

Drawing Title:
**Foot Bridge
 Easement Area**

Drawing No: **PWA-14026-LG-0233** Rev: **L3**
 Scale @ A3: **1:1250** Date: **06-2016**
 Status: **LEGAL**