



PLAN LAYOUT

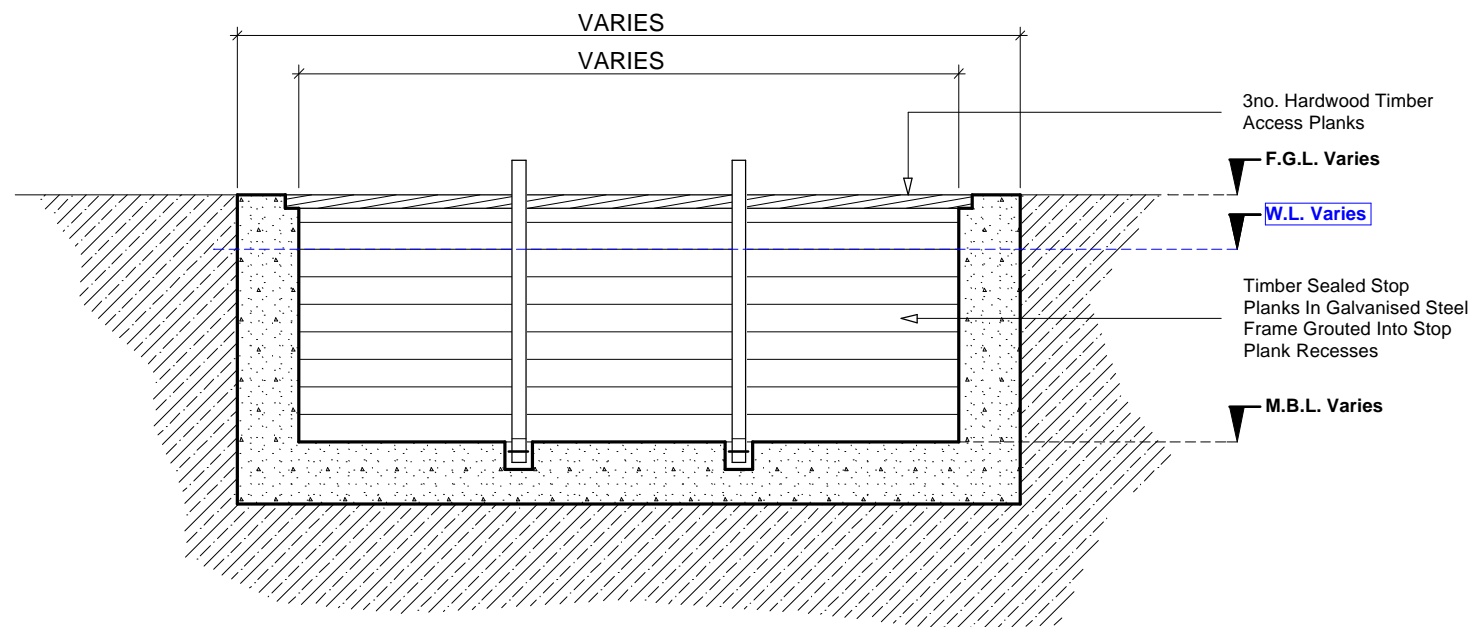

SECTION A-A

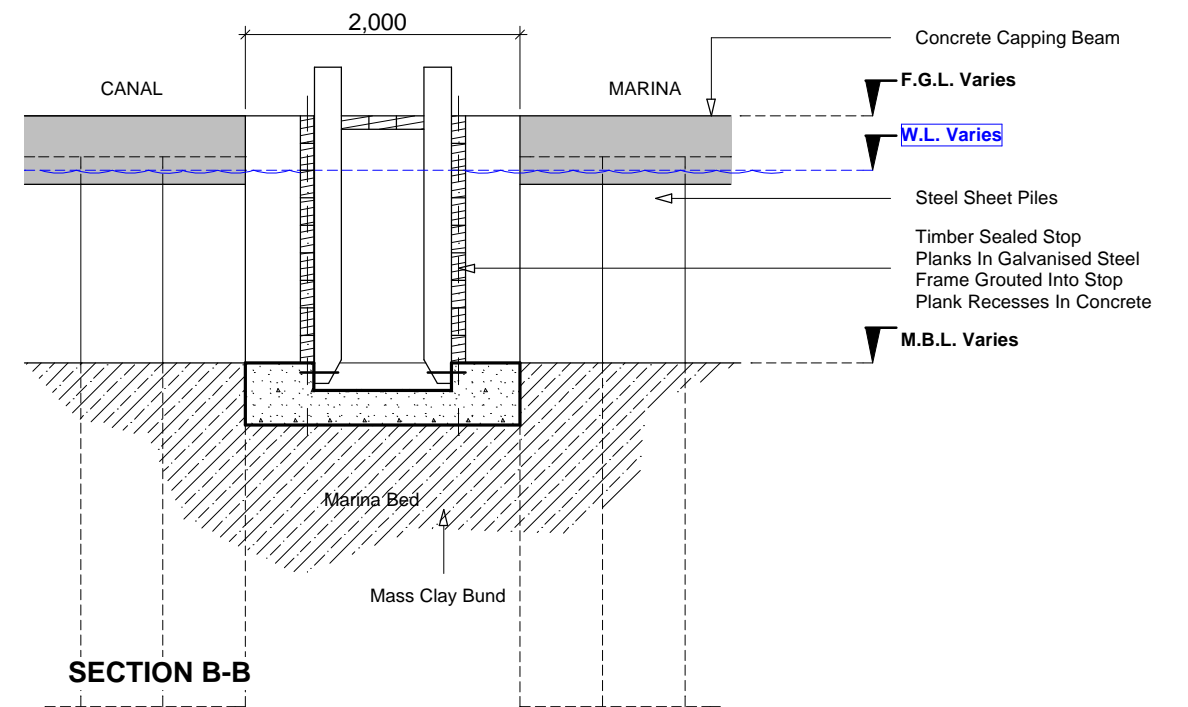

SECTION B-B

Typical Timber Stop Plank Details (for guidance purpose only)