



SECTION D-D

1:200

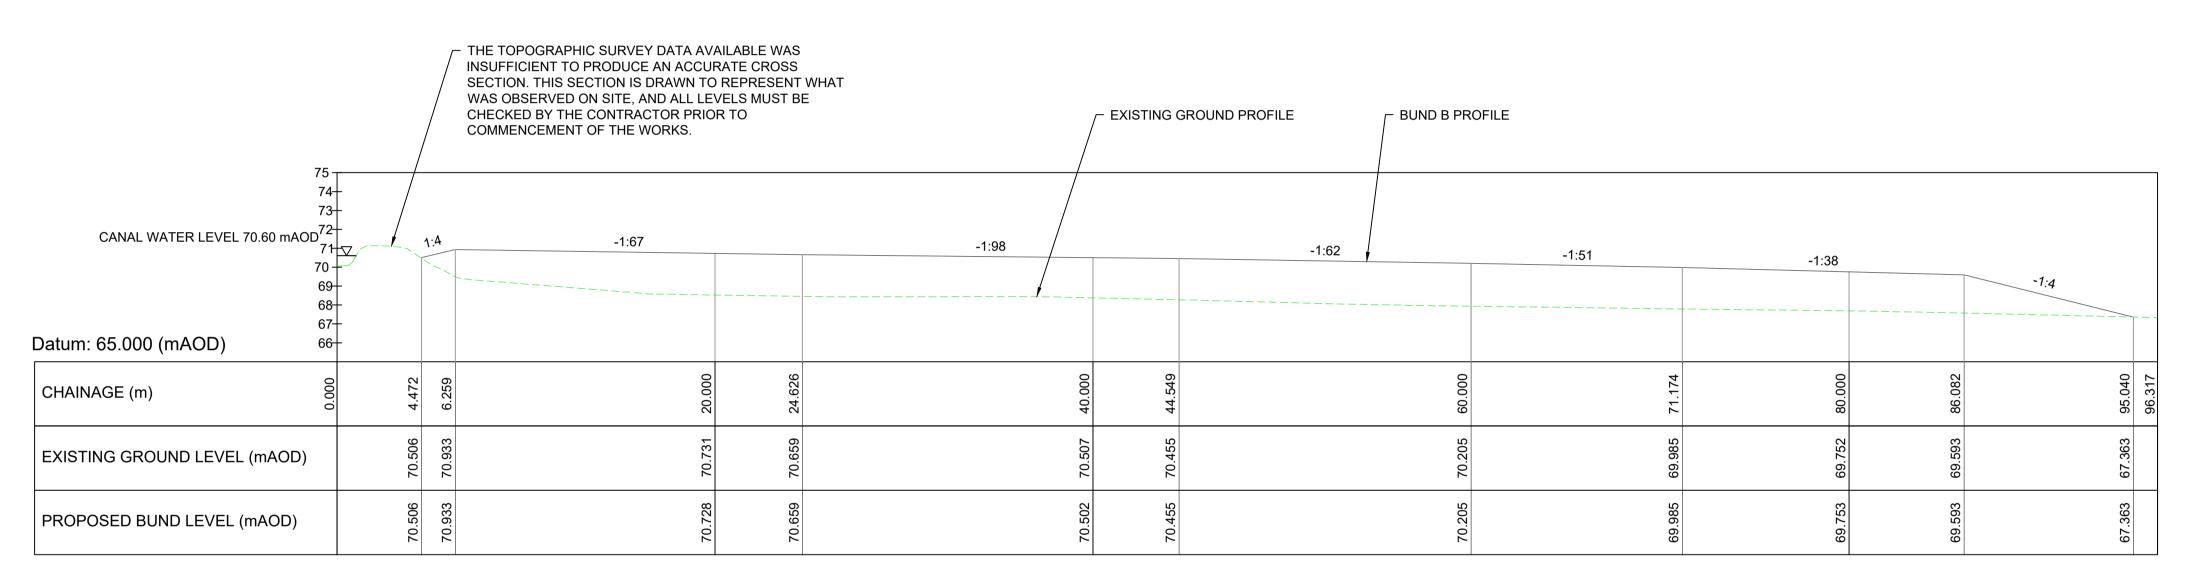

SECTION E-E

1:200

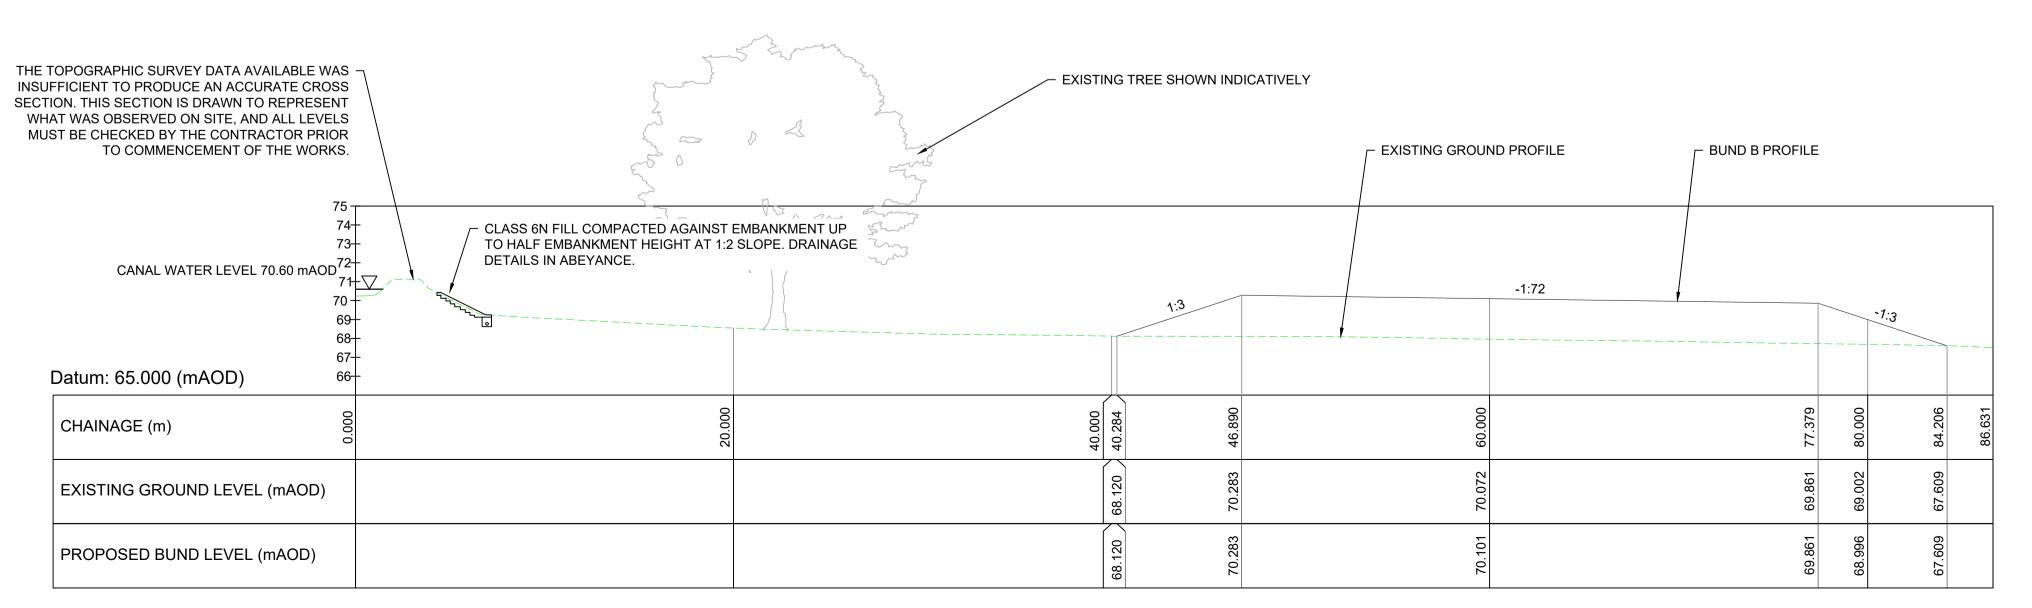

Print Date: 2025-03-25 13:24:38

SECTION F-F

1:200

C:\Users\marshalj8376\DC\ACCDocs\Arcadis ACC EU\AGB-10048826-Montgomery Canal Restoration-Vyrnwy Reserve Bunds\Project Files\04-WIP\04_ARC_Civils\B_Models\10048826-ARC-EWE-R1-DR-CE-00307.dwg

SAFETY HEALTH AND ENVIRONMENT <u>INFORMATION</u>

IN ADDITION TO THE HAZARDS/RISKS NORMALLY ASSOCIATED WITH THE TYPES OF WORK DETAILED ON THIS DRAWING, NOTE THE SIGNIFICANT RESIDUAL HAZARDS SHOWN ON THIS DRAWING.

FOR INFORMATION RELATING TO USE, CLEANING AND MAINTENANCE SEE THE HEALTH AND SAFETY FILE.

IT IS ASSUMED THAT ALL WORKS WILL BE CARRIED OUT BY A COMPETENT CONTRACTOR WORKING, WHERE APPROPRIATE, TO AN APPROVED METHOD STATEMENT.

NOTES:

- 1. DO NOT SCALE FROM THIS DRAWING. USE
 - FIGURED DIMENSIONS ONLY. ALL DIMENSIONS ARE INDICATIVE AND ARE TO BE CONFIRMED ON SITE.
- ALL DIMENSIONS ARE IN MILLIMETRES UNLESS NOTED OTHERWISE. ALL LEVELS ARE IN METRES RELATIVE TO ORDNANCE DATUM.
- THE PURPOSE OF THIS DRAWING IS TO DETAIL THE USE OF ARISINGS FROM THE EXCAVATION FOR VYRNWY RESERVE TO CREATE LANDSCAPE BUNDS.
- VYRNWY RESERVE IS DESIGNED BY OTHERS AND IS NOT SHOWN ON THIS DRAWING, HOWEVER AT THE DATE OF ISSUE THE RESERVE DOES NOT INTERACT WITH THE WORKS ON THIS
- DRAWING. 6. THE FOLLOWING UTILITY OWNERS WERE CONTACTED AND STATED THEY HAD NO ASSETS IN THE AREA:

6.1. XXX 6.2. XXX


7. THE FOLLOWING UTILITY OWNERS WERE CONTACTED AND DID NOT RESPOND:

7.1. XXX

- 7.2. XXX 8. THE CONTRACTOR SHALL CONFIRM THE PRESENCE AND DETAILS OF ALL EXISTING STRUCTURES, PIPELINES AND OTHER SERVICES
- 9. TOPOGRAPHIC SURVEY INFORMATION TAKEN FROM SURVEY OPERATIONS DRAWING 231096/001 TO 23I096/015 (OCTOBER 2023). ALL LEVELS SHALL BE CONFIRMED BY THE CONTRACTOR PRIOR TO COMMENCEMENT OF THE WORKS.

PRIOR TO COMMENCEMENT OF THE WORKS.

- 10. TO BE READ IN CONJUNCTION WITH THE FOLLOWING DOCUMENTS:
- 10.1. DRAWINGS 10048826-ARC-EWE-R1-DR-CE-00301 TO 00307
- 10.2. 10048826-ARC-EWE-R1- TC-CE-00301 DESIGNER'S RISK ASSESSMENT
- 11. HEDGEROW/TREELINE BETWEEN CANAL TOWPATH AND EMBANKMENT AND ON THE UPPER 50% OF THE EMBANKMENT WILL BE LAYED FOLLOWING TRADITIONAL HEDGELAYING METHODS TO A REGIONAL STYLE, ALONG WITH GAP PLANTING AND COPPICING WHERE LAYING IS NOT POSSIBLE. VEGETATION ON LOWER 50% OF EMBANKMENT TO BE REMOVED AND ROOTS GRUBBED OUT.

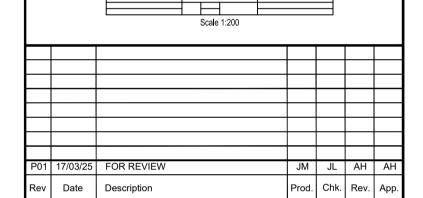



Montgomery Canal Restoration Vyrnwy Reserve

Llanymynech SY22 6SY

Canal & River Trust National Waterways Museum Ellesmere Port Cheshire CH65 4FW

ARCADIS

Registered office: 80 Fenchurch London

EC3M 4BY

Coordinating office: 1st Floor, 12 Kings Street, LS1 2HL Tel: +44 (0)113 284 5300

© Copyright reserved

www.arcadis.com

VYRNWY RESERVE BUNDS **BUND B SECTIONS**

17/03/2025 17/03/2025 17/03/2025 17/03/2025 17/03/2025 FOR REVIEW os AOD 10048826 As shown

FOR REVIEW

10048826 - ARC - EWE R1 - DR - CE - 00307