


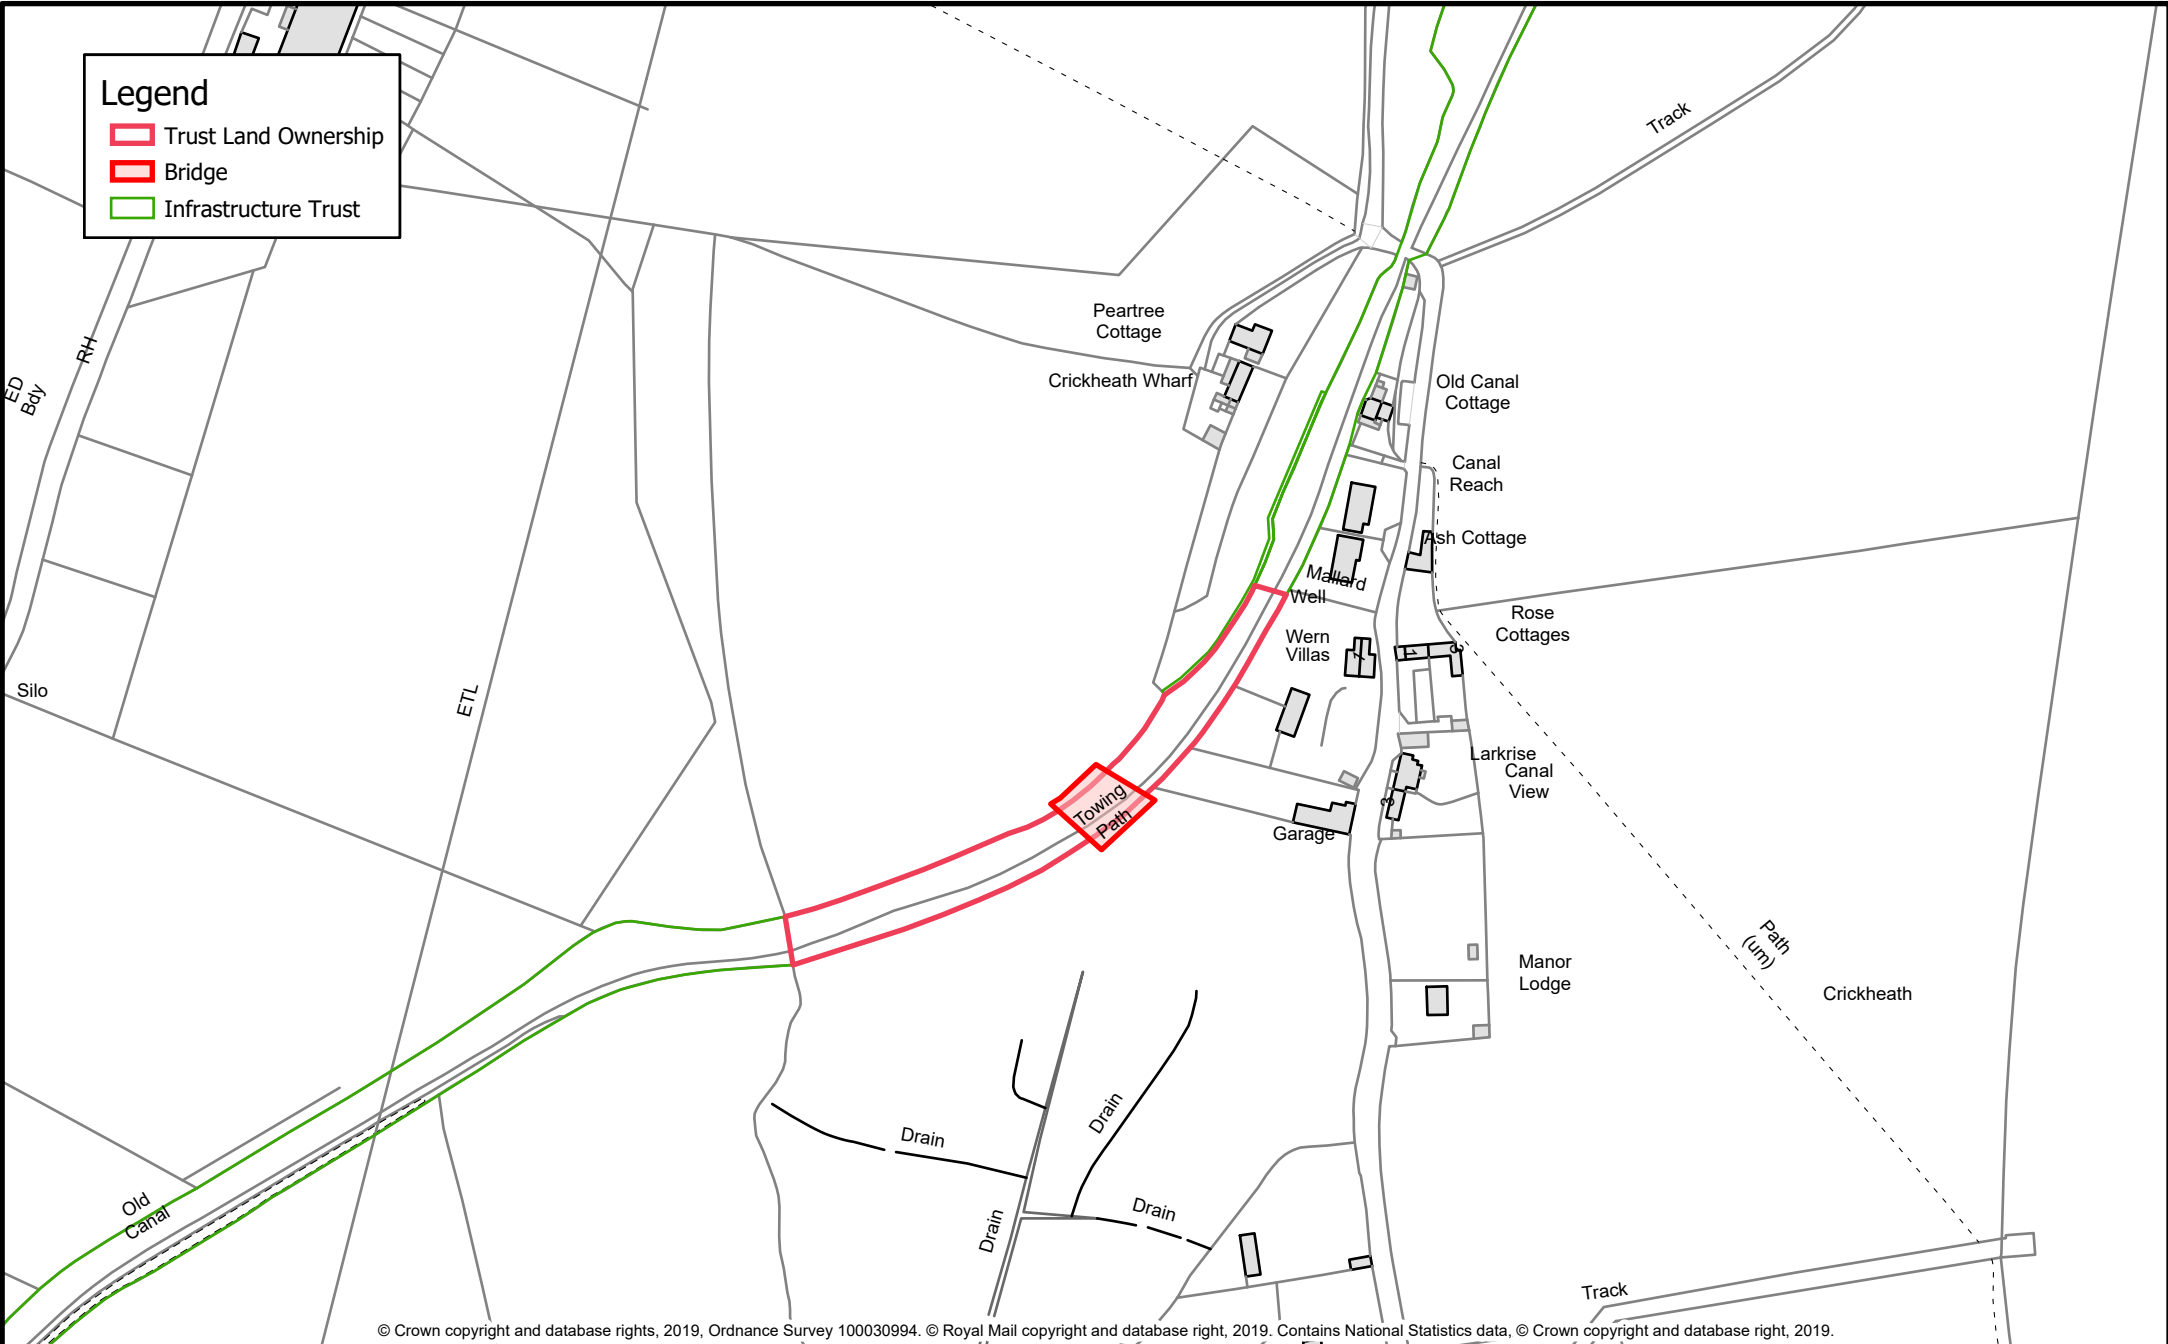


**Legend**

-  Trust Land Ownership
-  Bridge
-  Infrastructure Trust



© Crown copyright and database rights, 2019, Ordnance Survey 100030994. © Royal Mail copyright and database right, 2019. Contains National Statistics data. © Crown copyright and database right, 2019.



**Easement Plan (Bridge Construction)**

Print Size: A4  
Scale: 1:2,500  
Created By: GIS Team  
Date Created: 27/02/2019

