
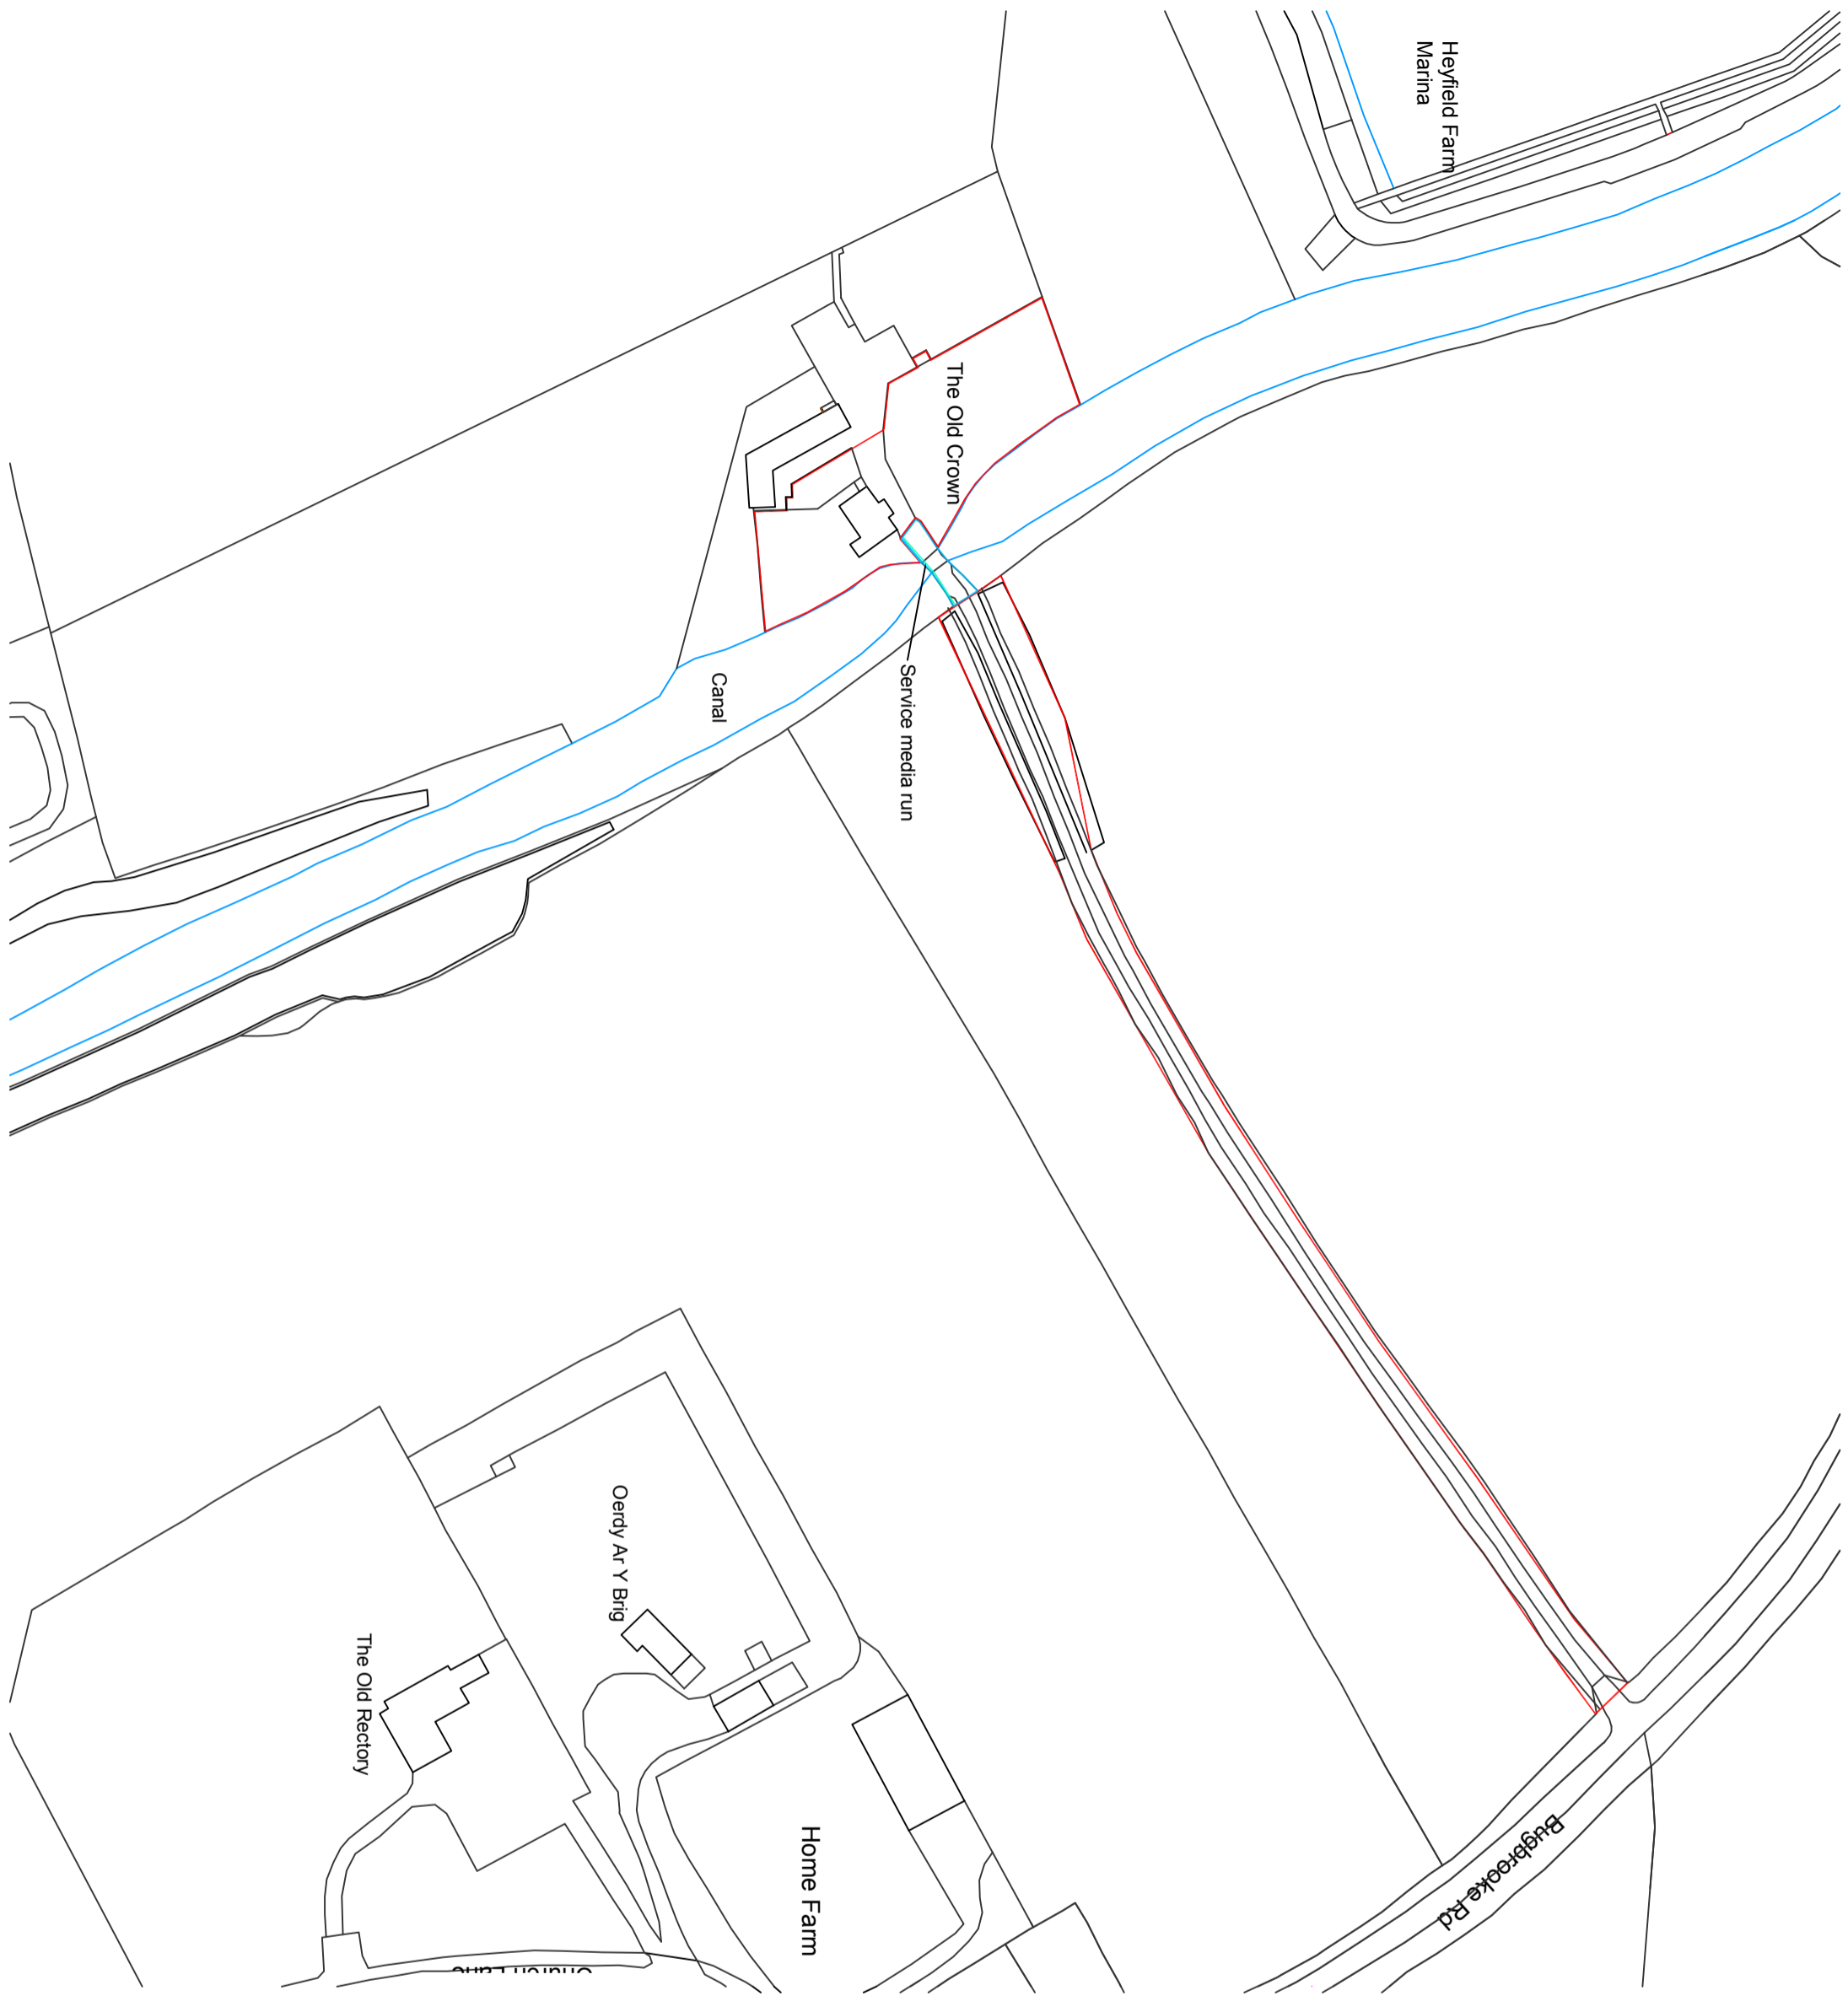


0m 50m 100m

1:1250 scale as on original A3 sheet

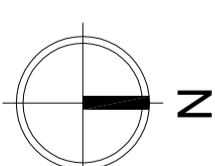

CLIENT
Mr Peter Harris
DRAWING TITLE
PLAN 3
DETAIL
The Old Crown
Heyford Road
Bugbrooke Northampton

Burleigh House,
Northampton, NN1 6JL
Tel: 01604 54007
Fax: 01604 20076

DATE
26/04/19
SCALE
1:1250 @ A3
DRAWING NO.
N287-052 PL3

DRAWN BY
JL
CHECKED BY
DRJ
REVISION