

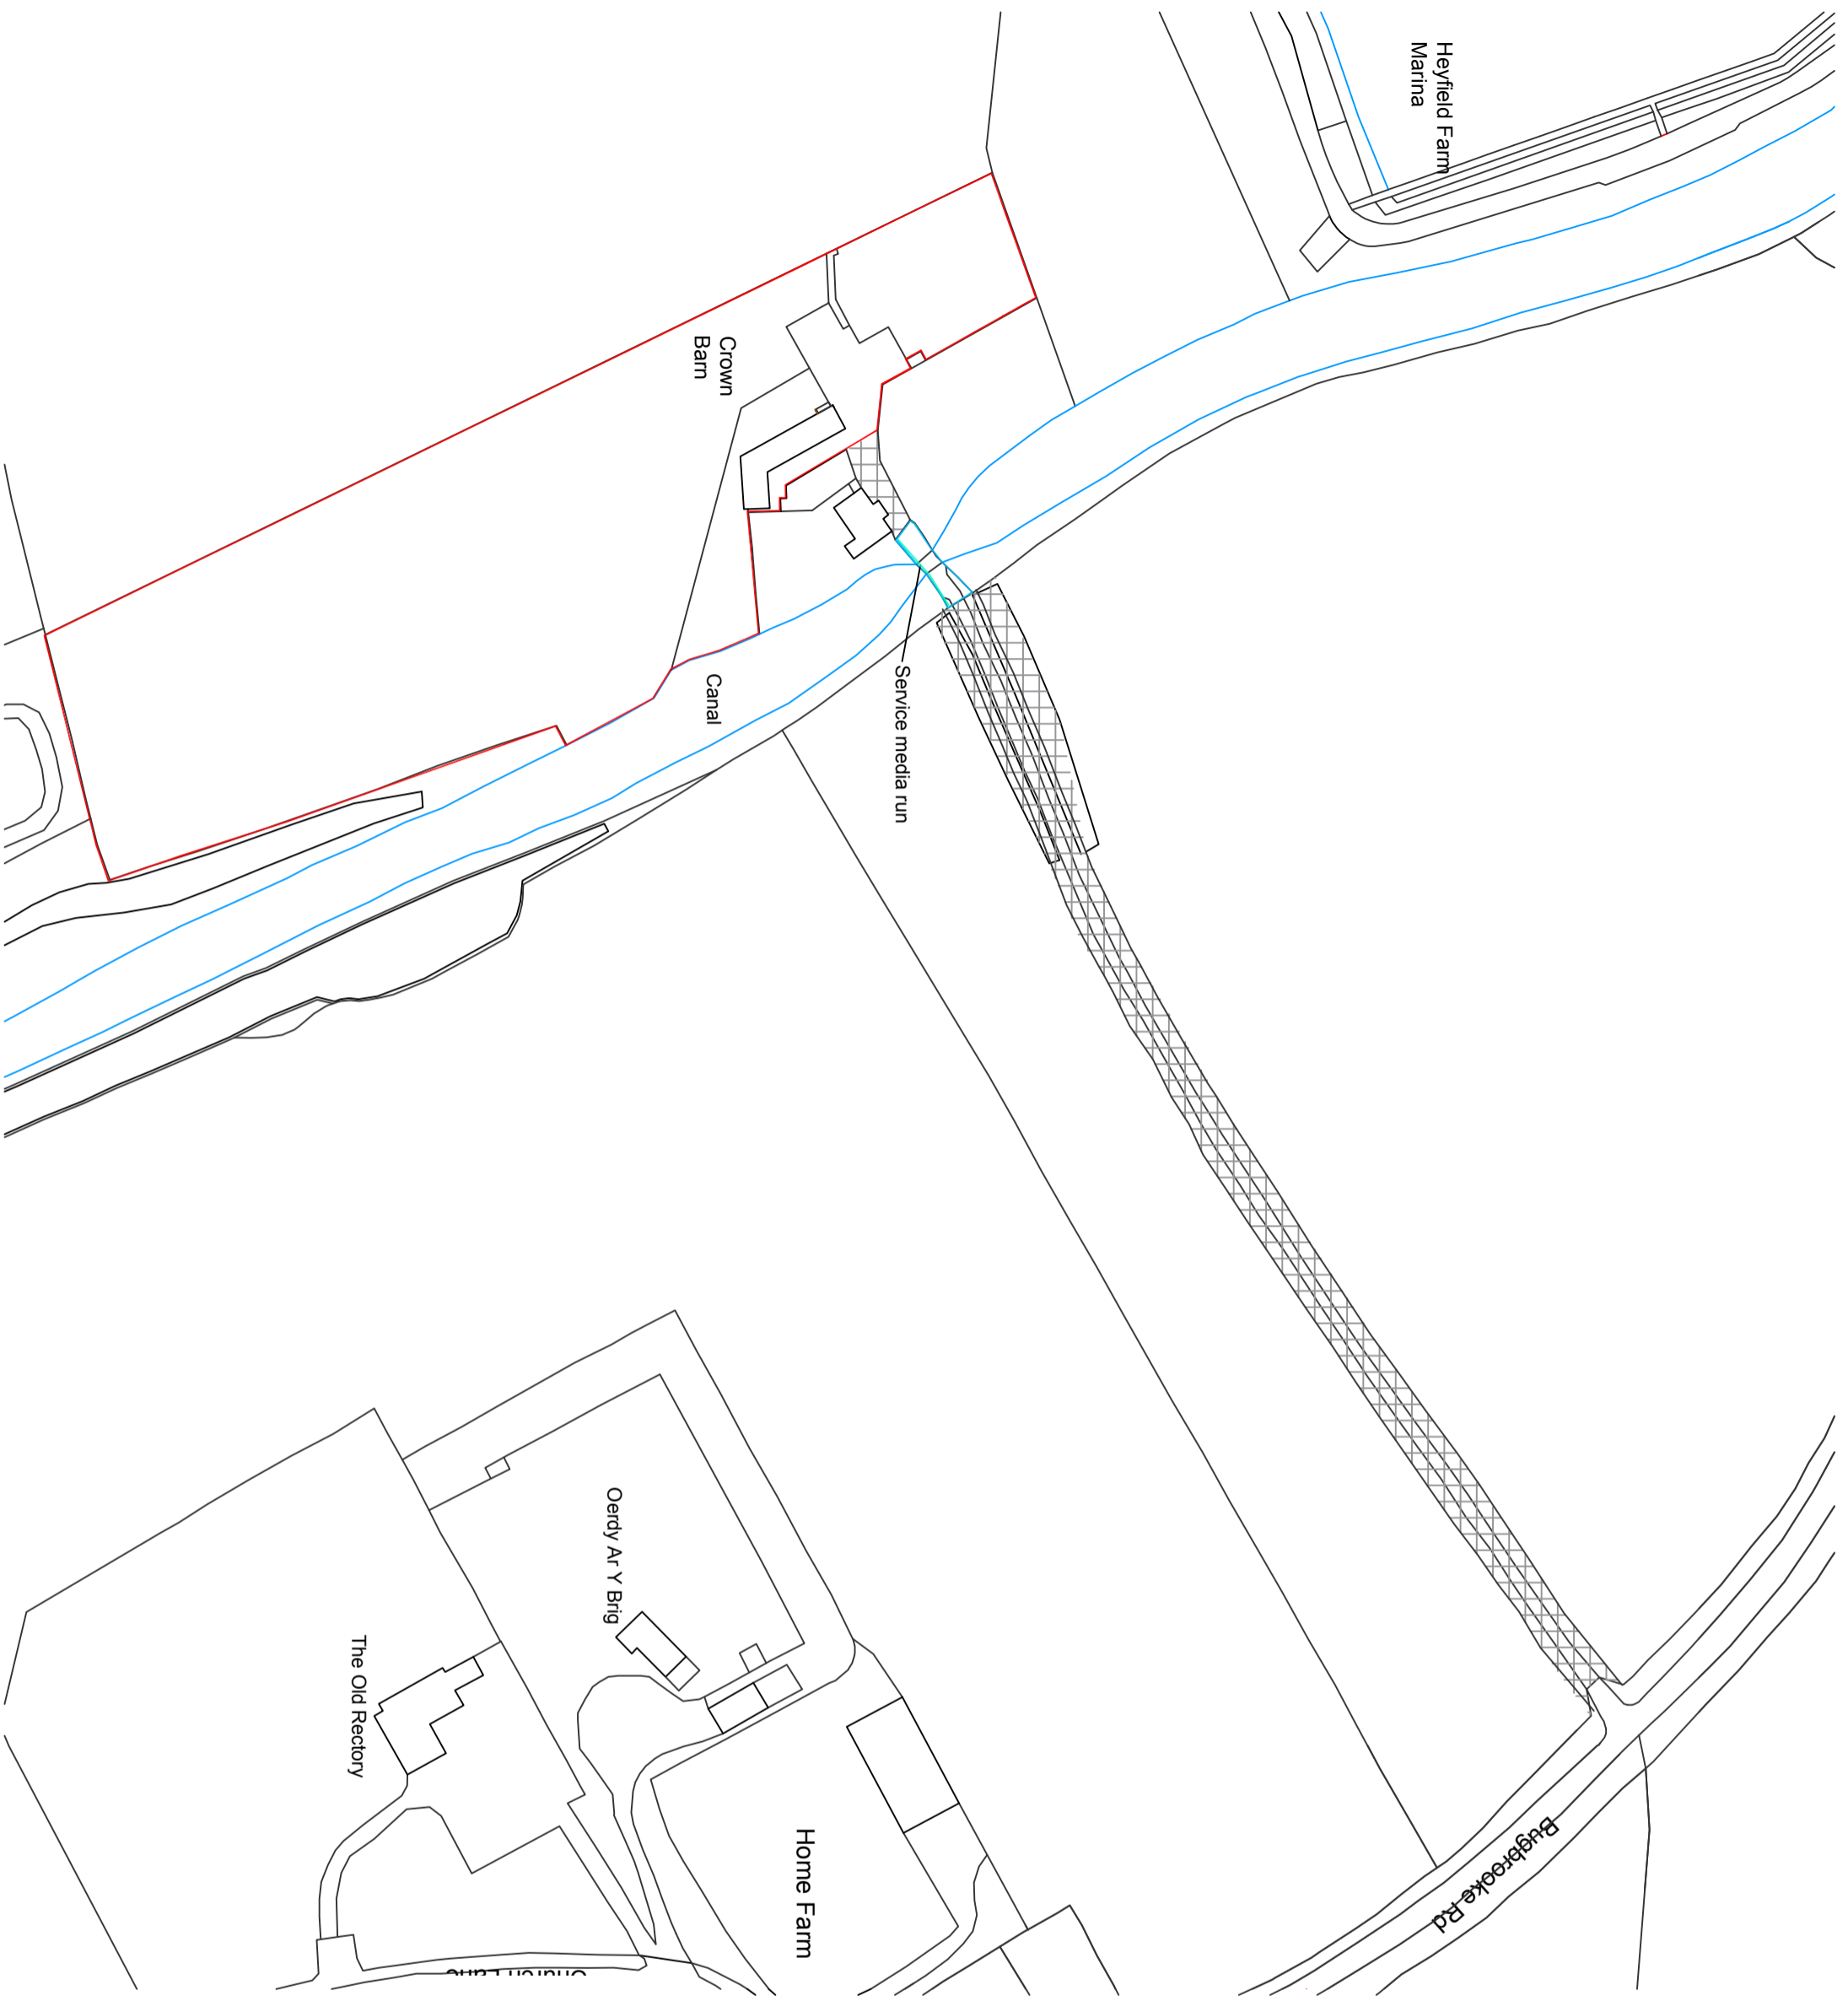


1:1250 scale as on original A3 sheet

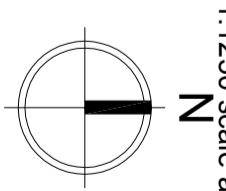

CLIENT
Mr Peter Harris
DRAWING TITLE
PLAN 3
DETAIL

The Old Crown
Heyford Road
Bugbrooke Northampton

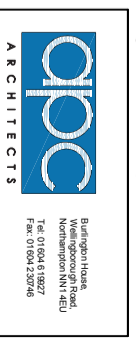

DATE 26/04/19
DRAWN BY JL
SCALE 1:1250 @ A3
DRAWING NO. N287-051 PL3
CHECKED BY DRJ
REVISION